



FRONT ELEVATION

SCALE: 1/4" = 1'-0"

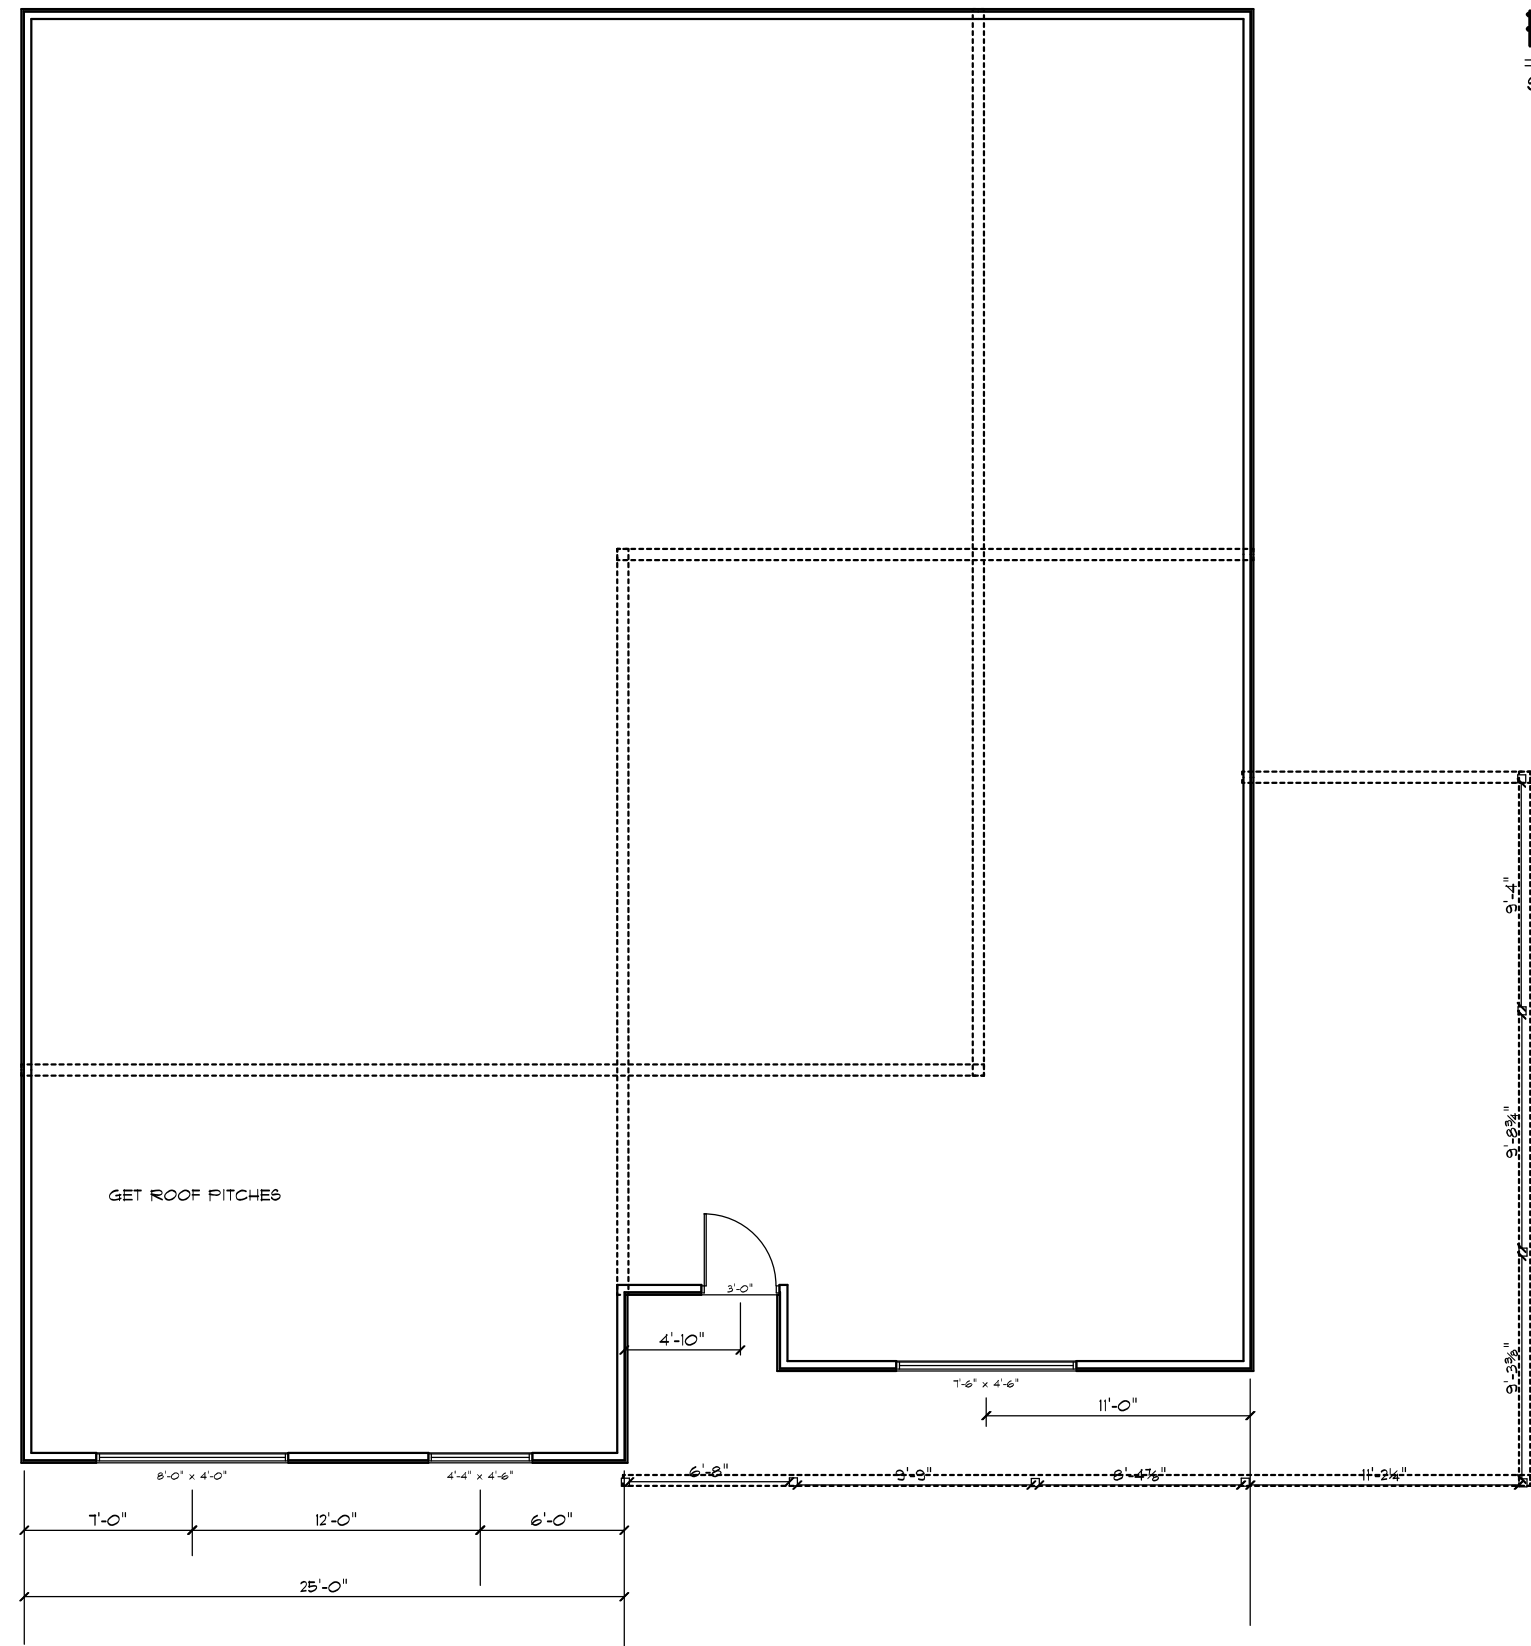

1ST FLOOR LAYOUT

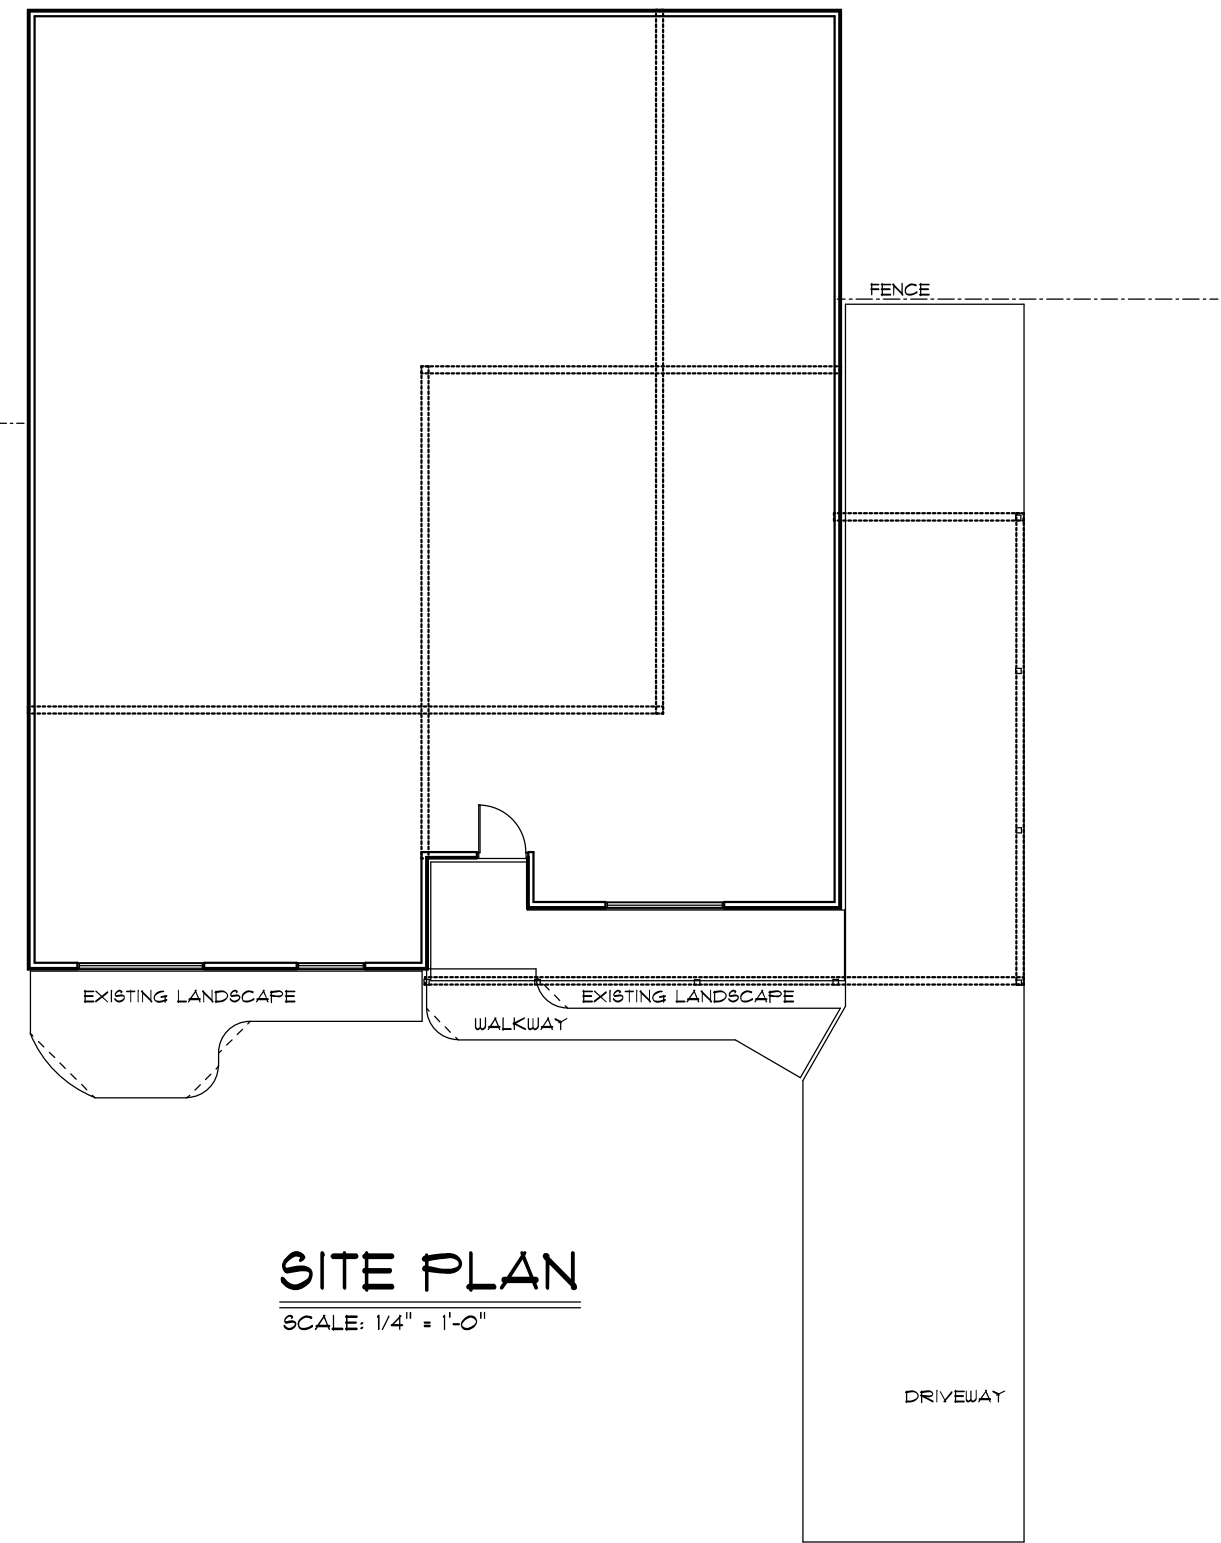

SITE PLAN

SCALE: 1/4" = 1'-0"

SCALE
DRAWN BY
DATE August 08, 2008

1/1

FRONT ELEVATION

CLARK RESIDENCE
4401 Ravenwood, Sacramento, CA 95821
KALICONSTRUCTION.COM/CLARK-HTM

JW HALL
DESIGN/BUILD CONSTRUCTION
2420 RR 967, BUDA TX 78610 512 663 4255