




SOUTH ELEVATION



NORTH ELEVATION

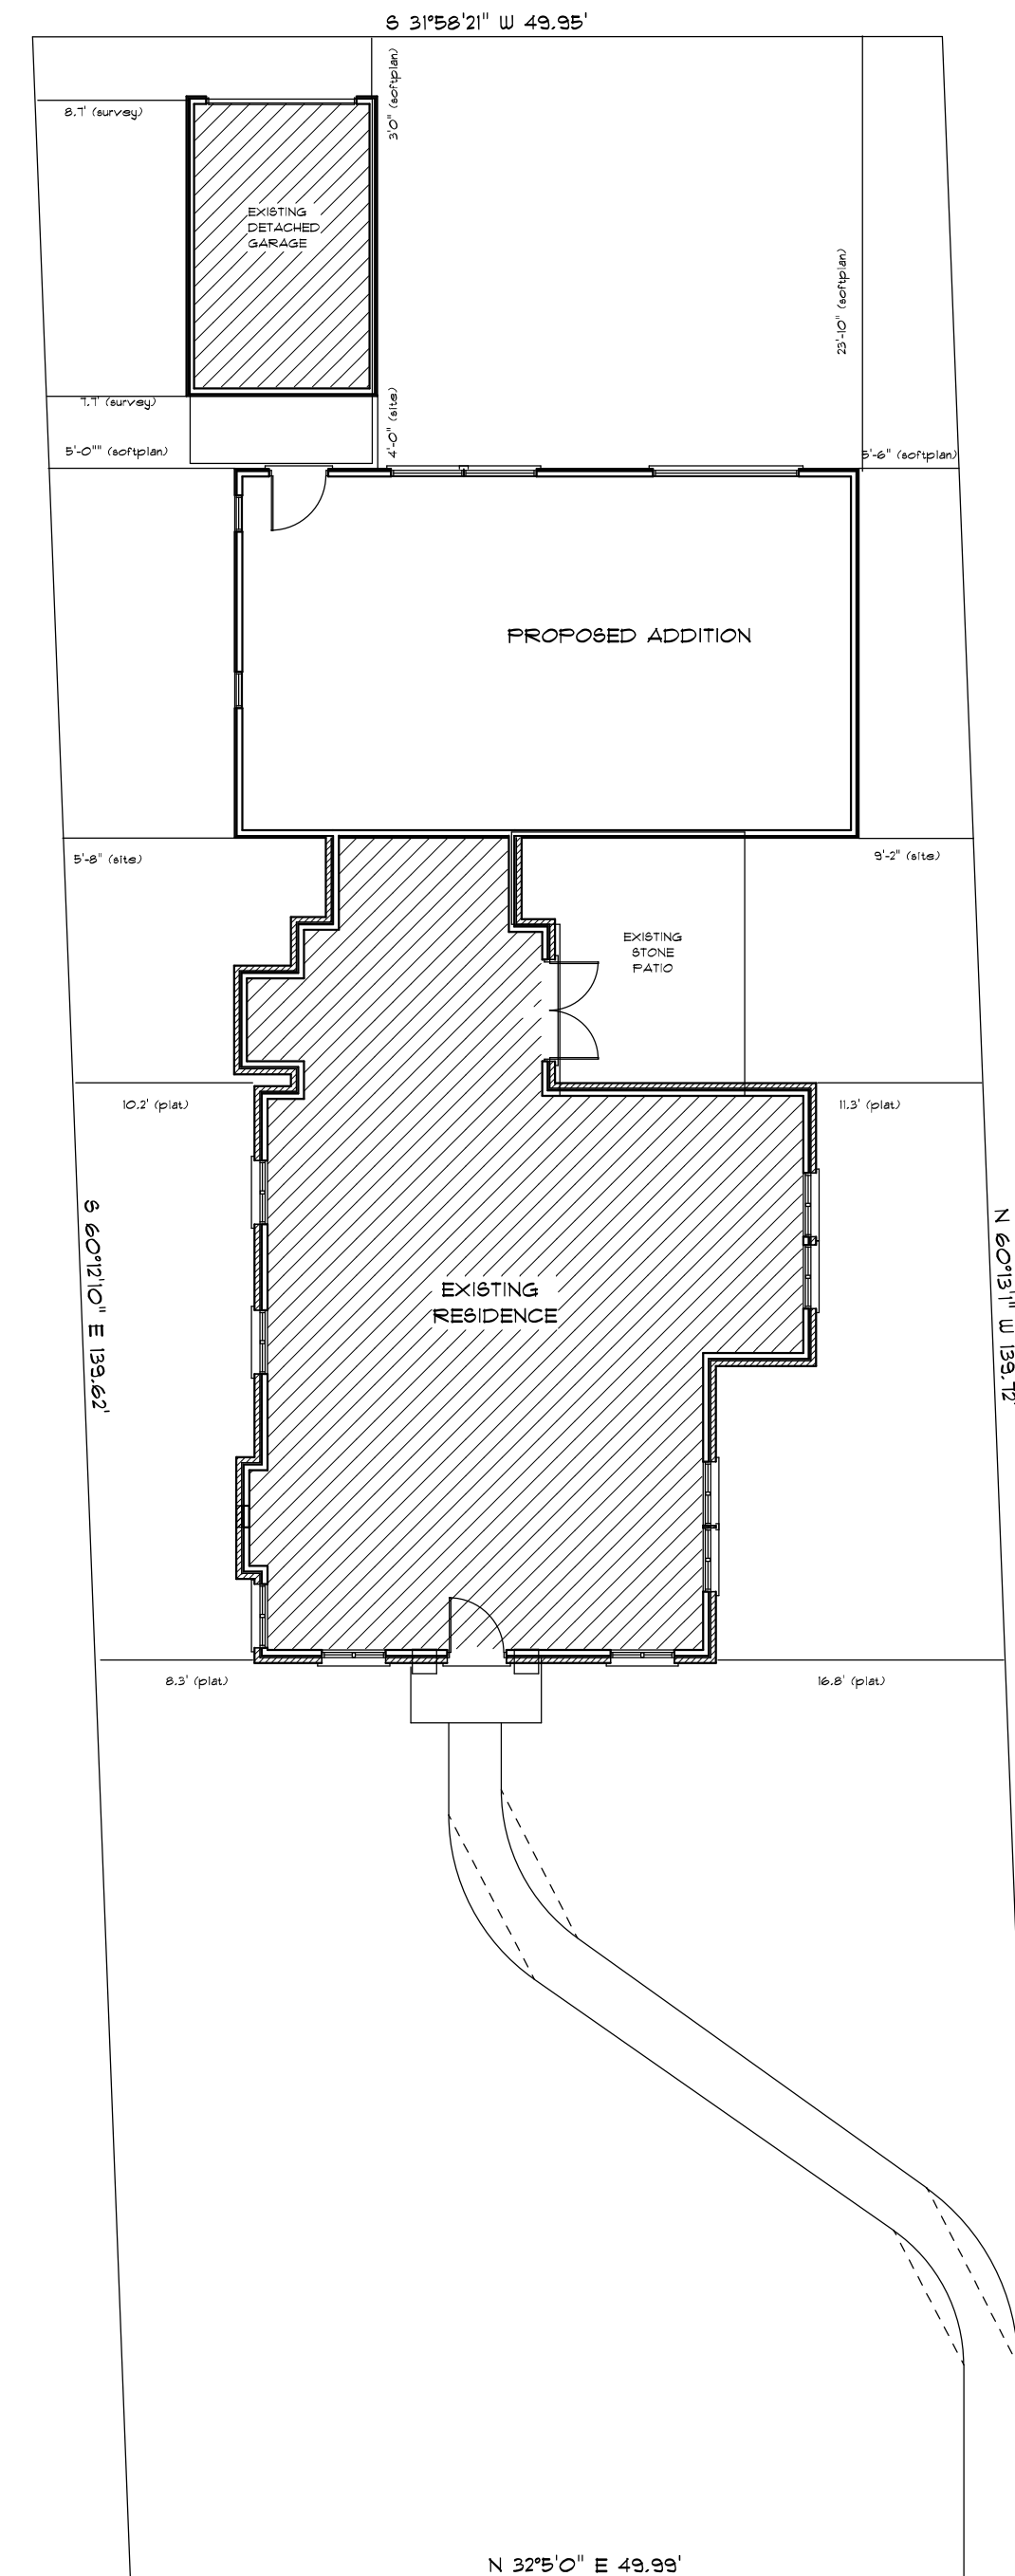

SITE PLAN

DATE May 25, 2004

SCALE
DRAWN BY

JW HALL DESIGN/BUILD
2420 RR 961,
BUDA, TEXAS 78610

the
BRUNO RETREAT
1505 ALTA VISTA, AUSTIN, TEXAS

JW HALL
DESIGN/BUILD CONSTRUCTION

REVISÉD
WWW.JWHALLDESIGN.BUILD.COM/BRUNO.HTM

512 663 4255

1505 ALTA VISTA, AUSTIN, TEXAS