


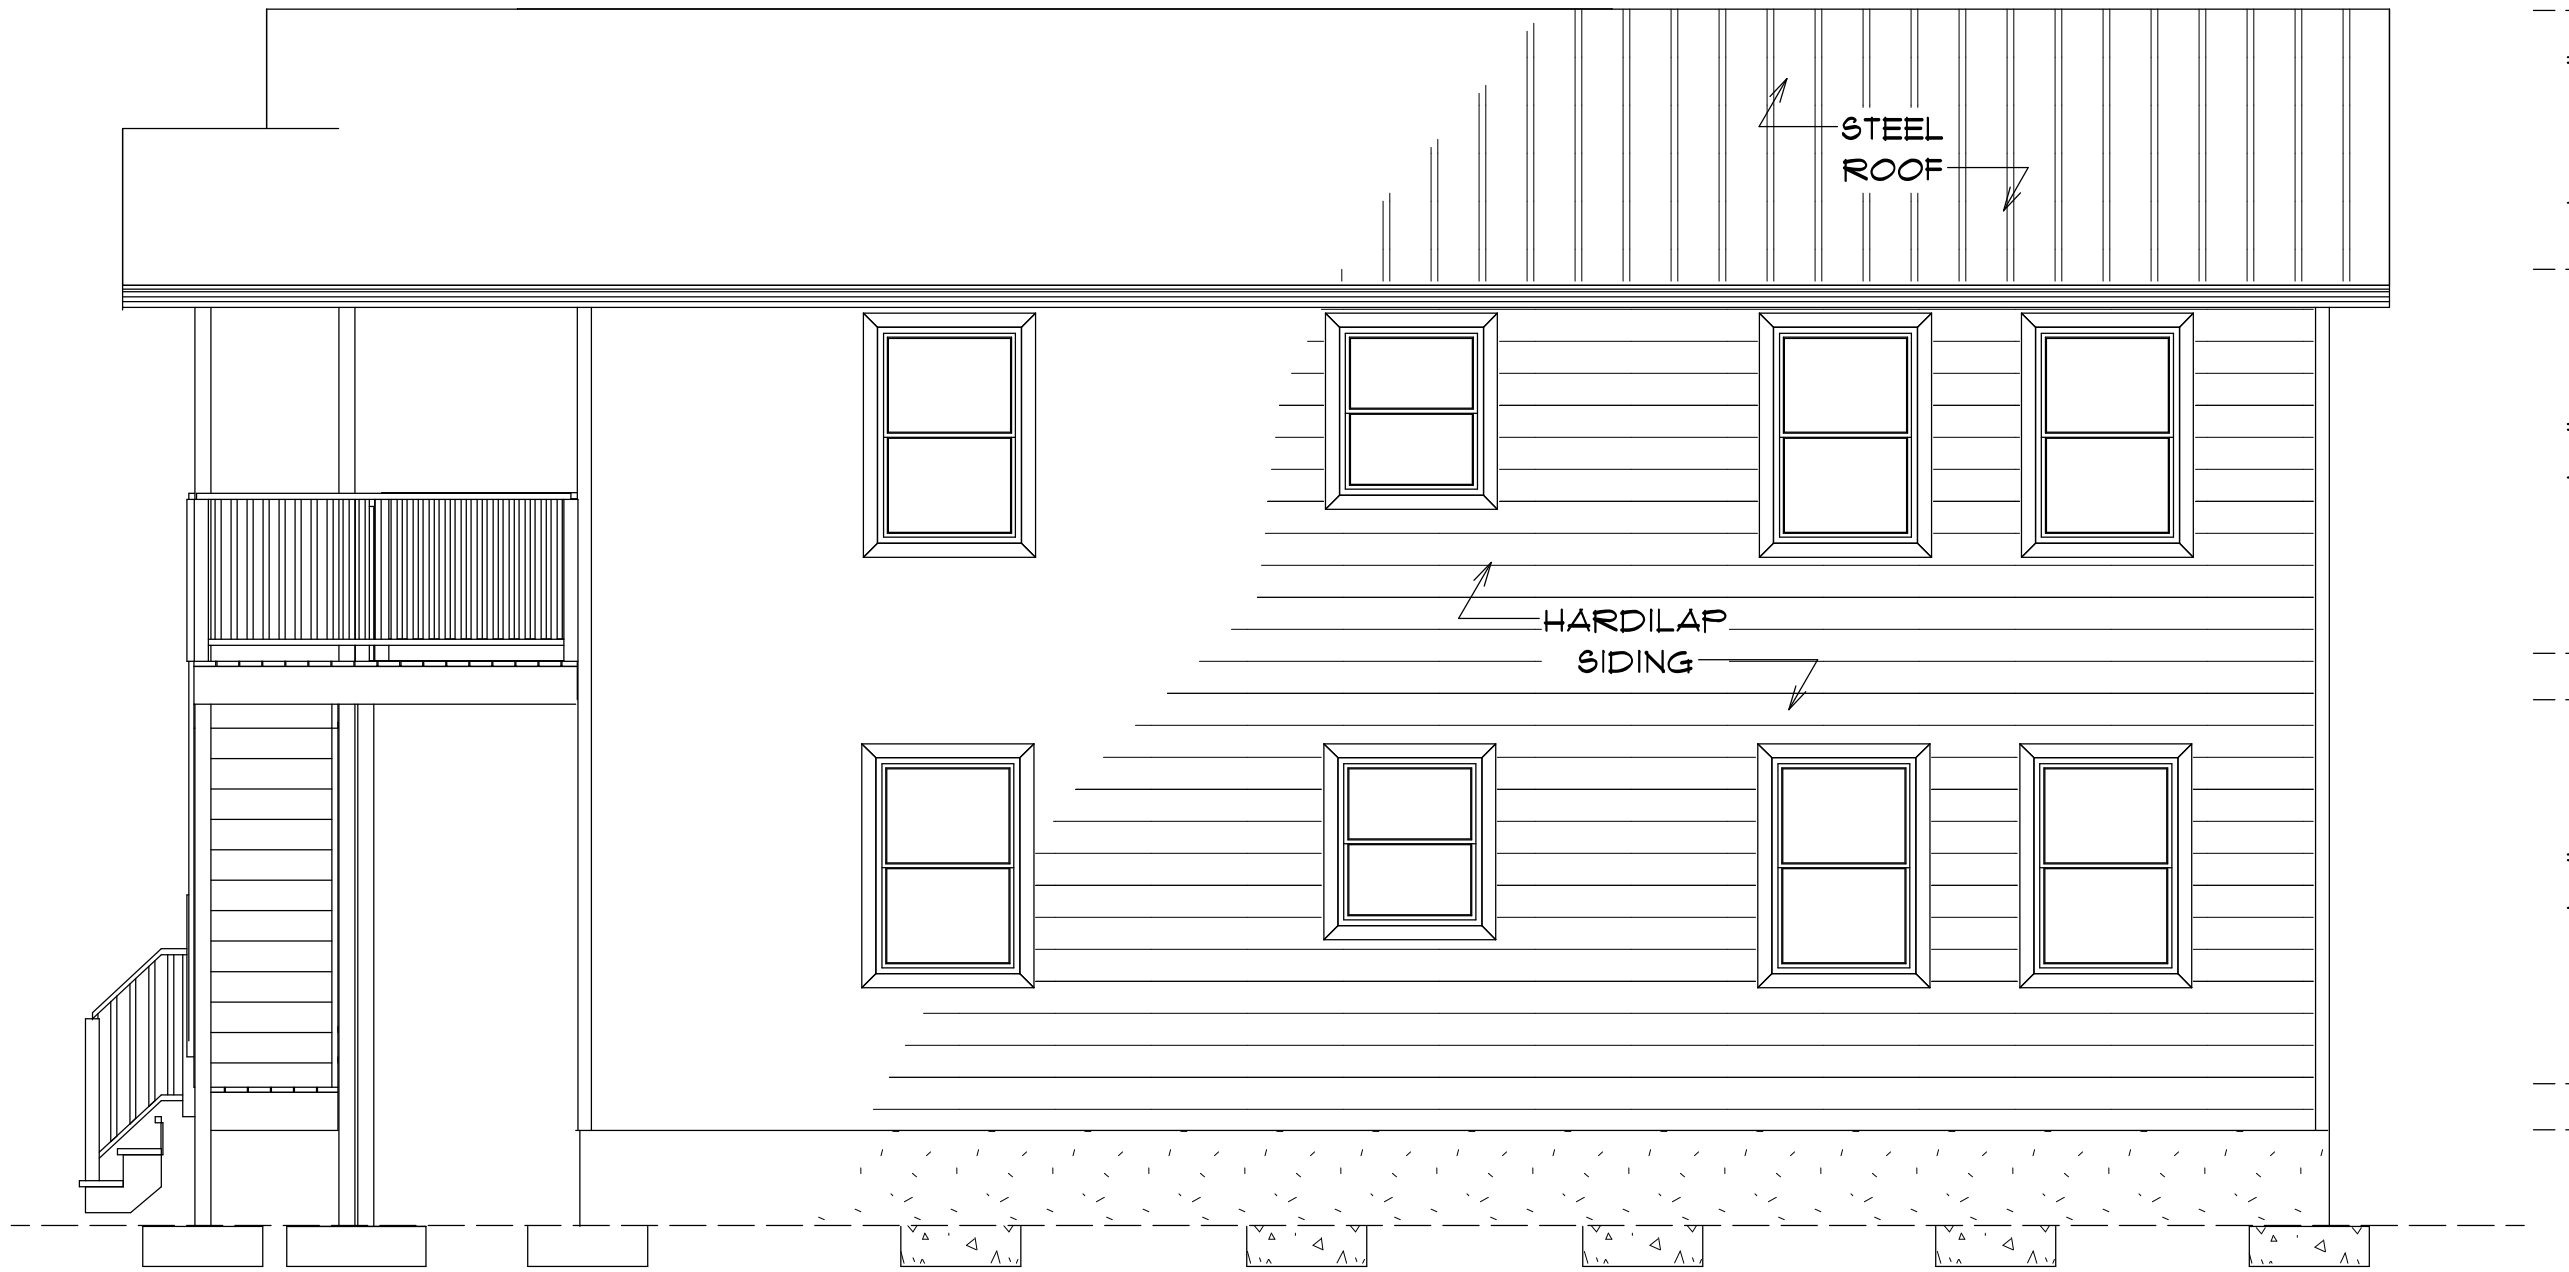

NORTH ELEVATION
SCALE: 1/4" = 1'-0"



EAST ELEVATION
SCALE: 1/4" = 1'-0"



SOUTH ELEVATION
SCALE: 1/4" = 1'-0"



WEST ELEVATION
SCALE: 1/4" = 1'-0"

<p>JW HALL DESIGN/BUILD CONSTRUCTION 2420 RR. 967, BUDA TX 78610 512 663 4255</p>	<p>GYARMATHY RESIDENCE 4515 SPEEDWAY, AUSTIN TX 78751 JUHALLDESIGNBUILD.COM/GYARMATHY.HTM</p>		<p>SCALE DRAWN BY DATE December 02, 2005</p>	<p>1/6</p>
	<p>ADDITION ELEVATIONS</p>			