
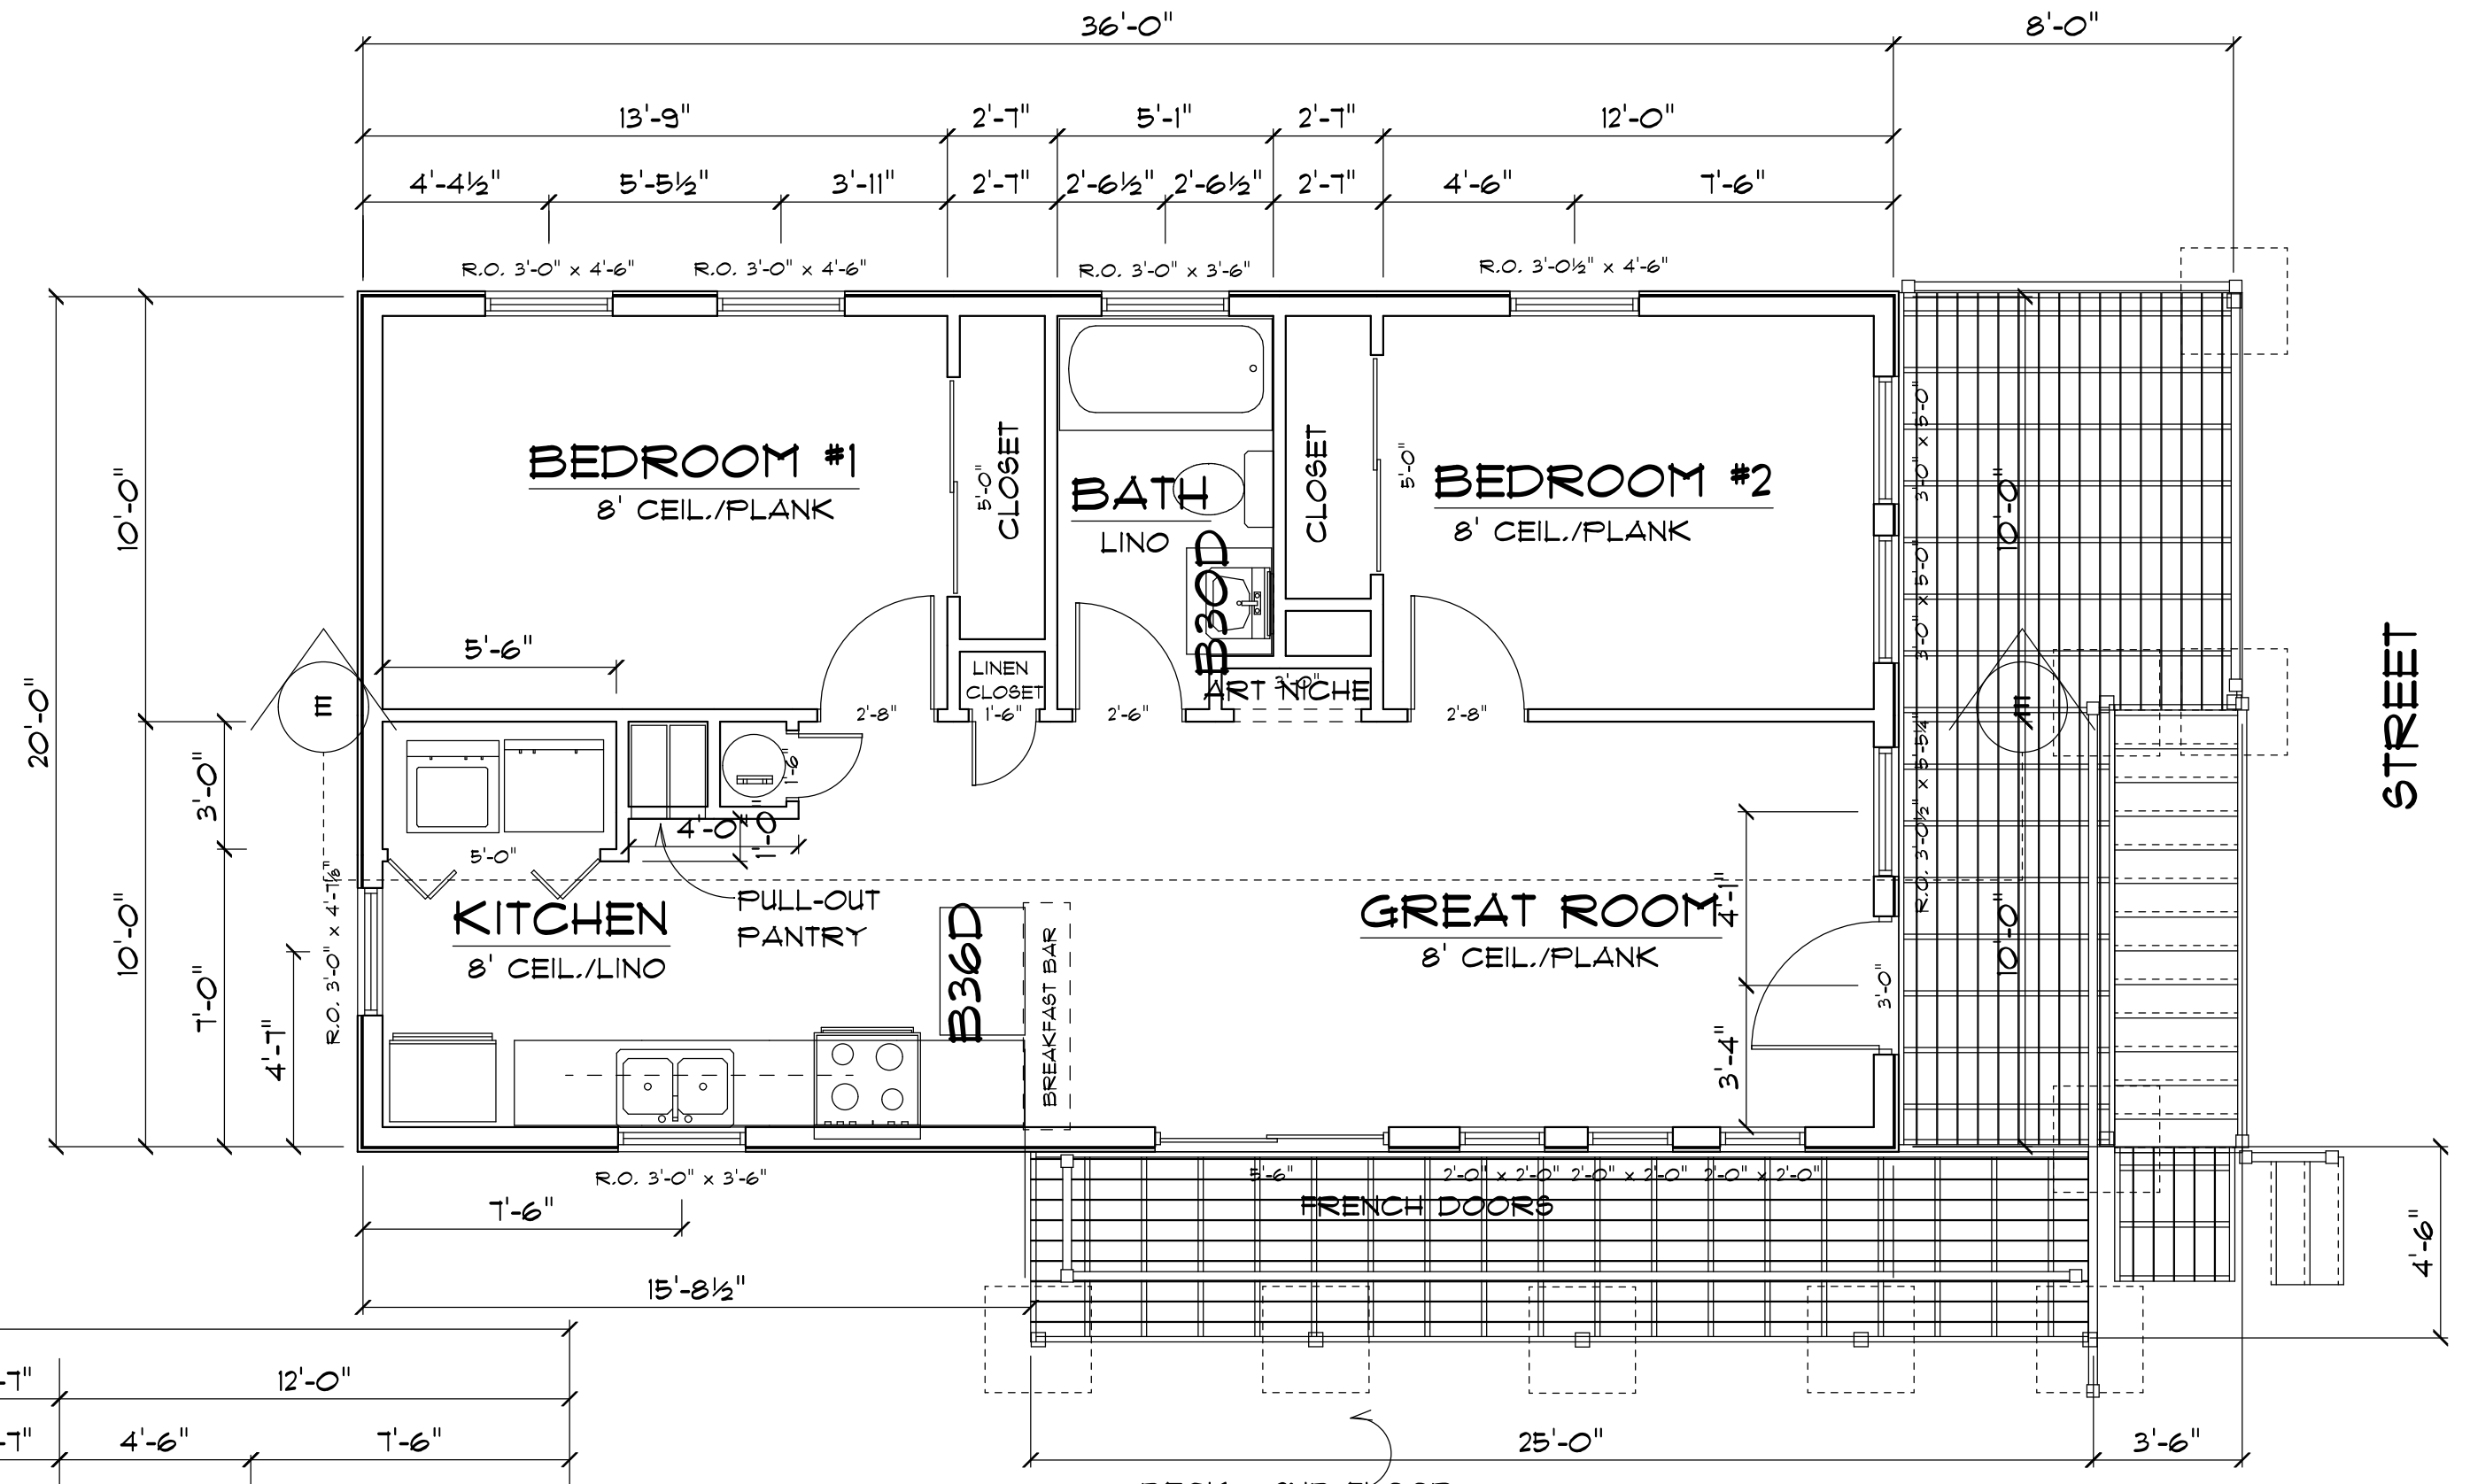


2ND FLOOR PLAN

SCALE: 1/4" = 1'-0"

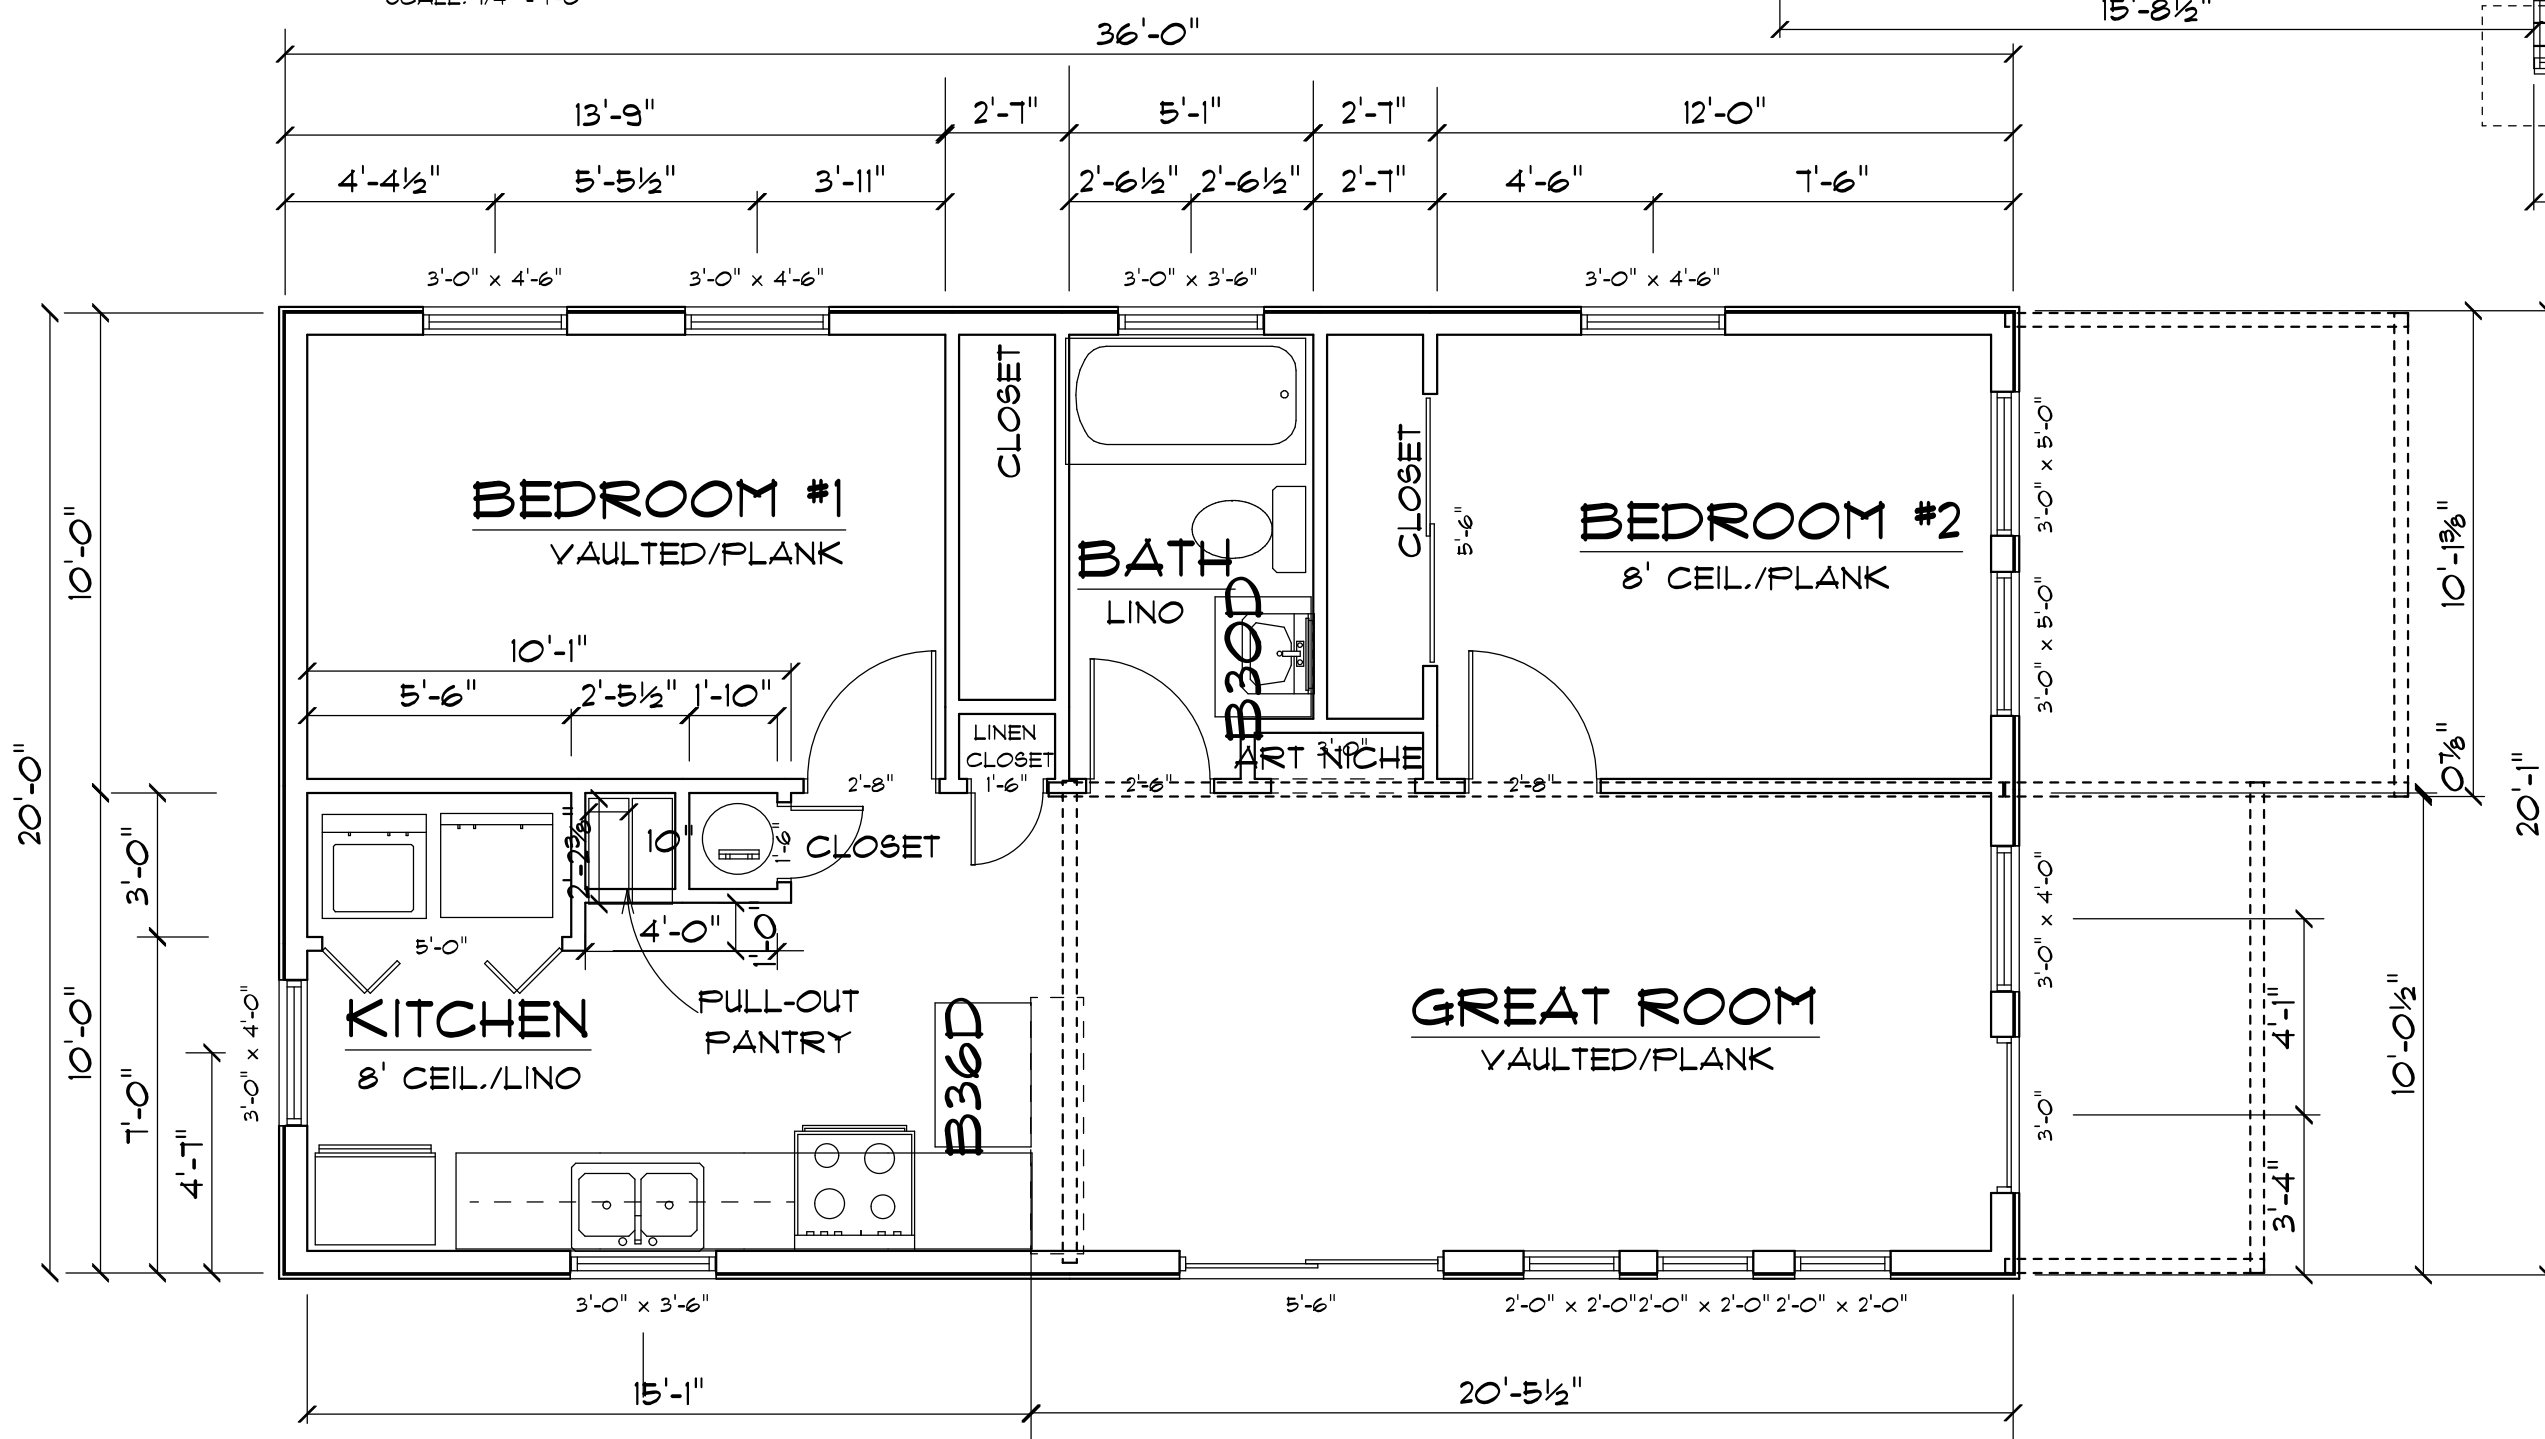

1ST FLOOR PLAN

SQUARE FOOTAGE

	EXIST.	ADD.	TTL.
1ST FLOOR LIVING	720	720	1440
2ND FLOOR LIVING	0	720	720
BASEMENT	0	0	0
DECKS-PORCHES-STORAGE	282	528	206
TOTAL LIVING (HEATED)	720	1440	2160
TOTAL S.F.	1002	1968	2970

FINISHED SQUARE FOOTAGE CALCULATIONS FOR THIS HOUSE WERE MADE BASED ON PLAN DIMENSIONS ONLY AND MAY VARY FROM THE FINISHED SQ. FOOTAGE OF THE HOUSE AS BUILT.