

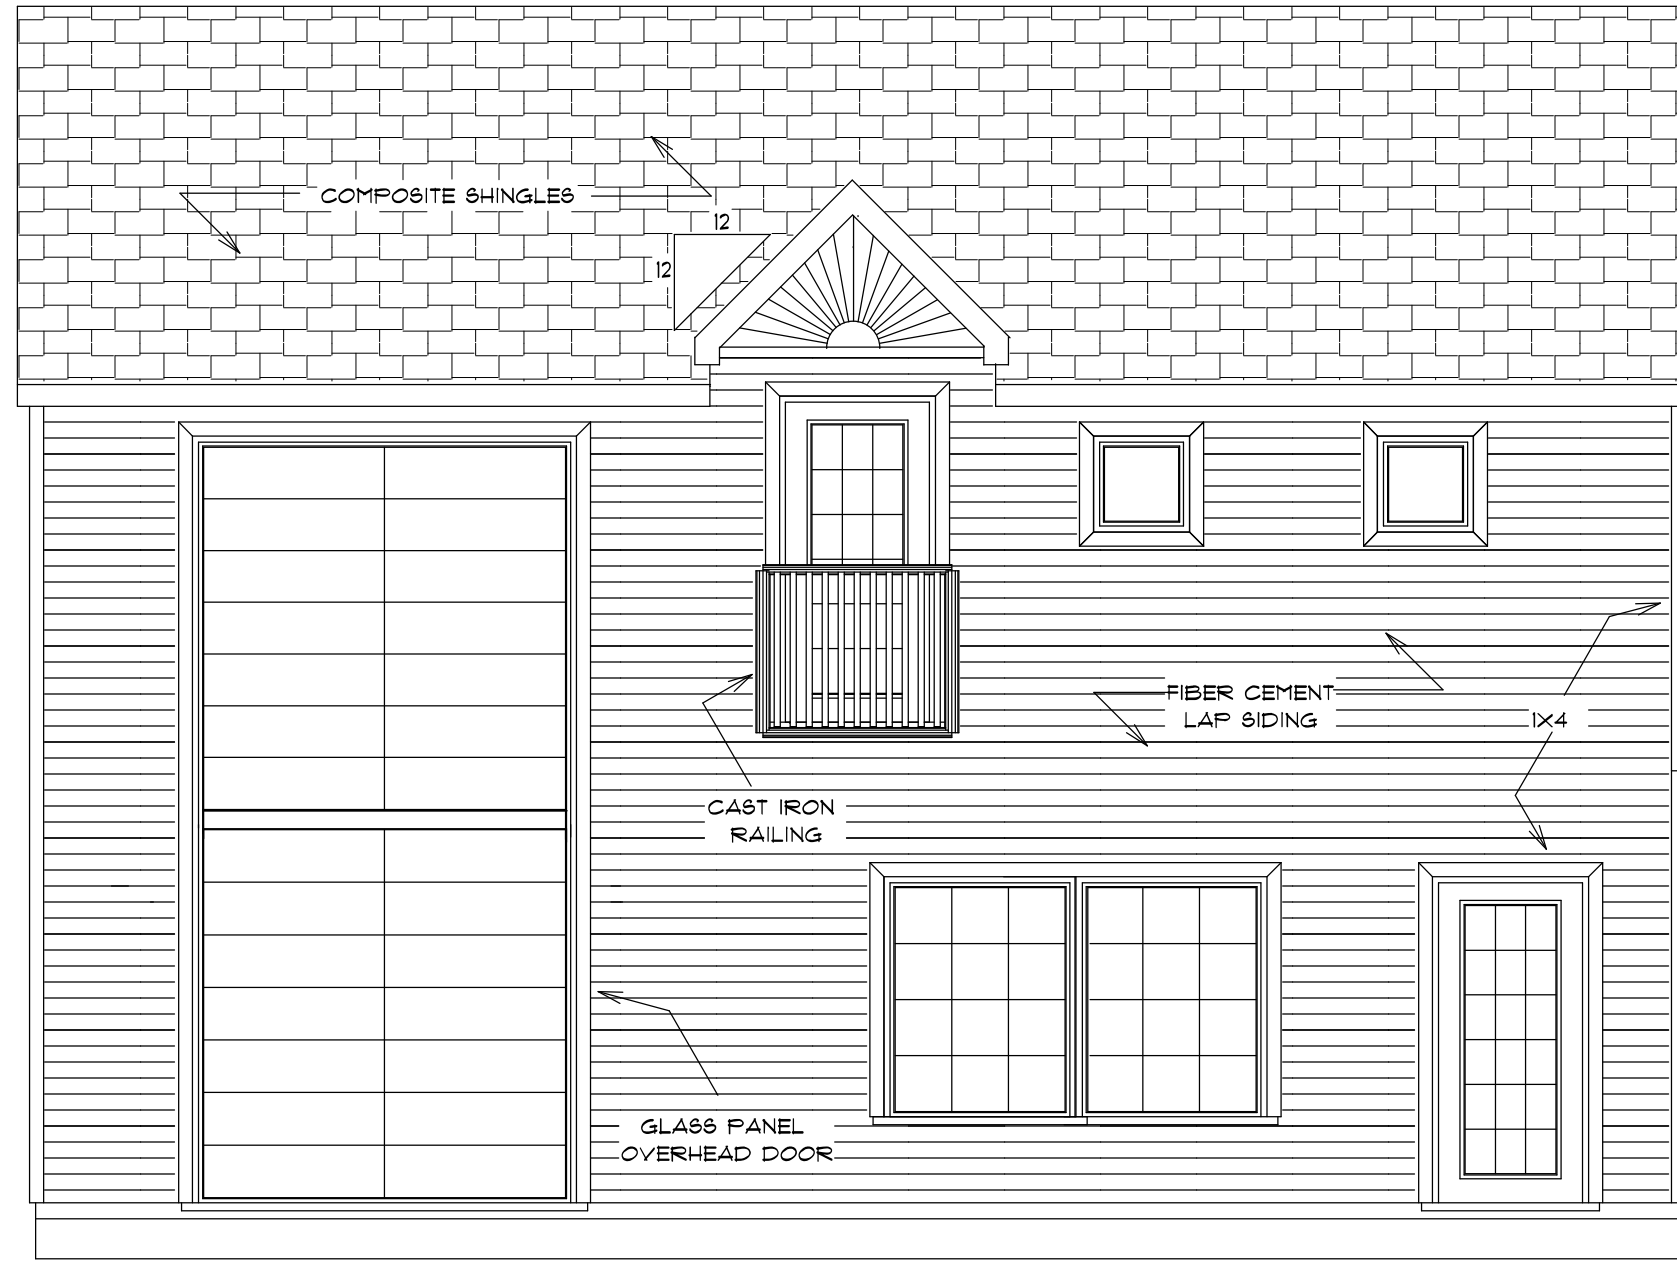
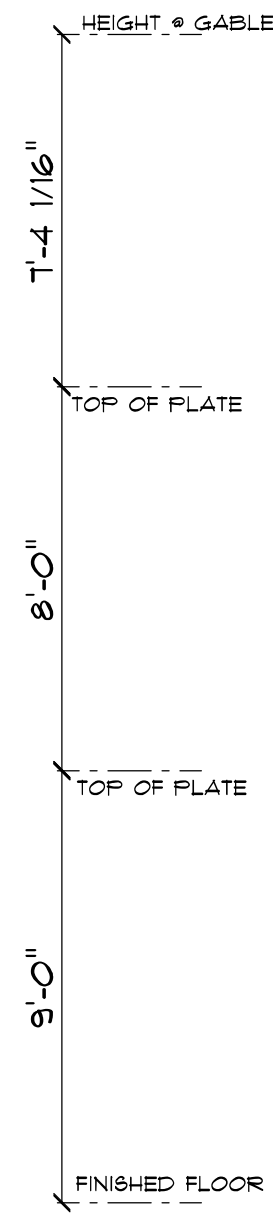




NORTH ELEVATION

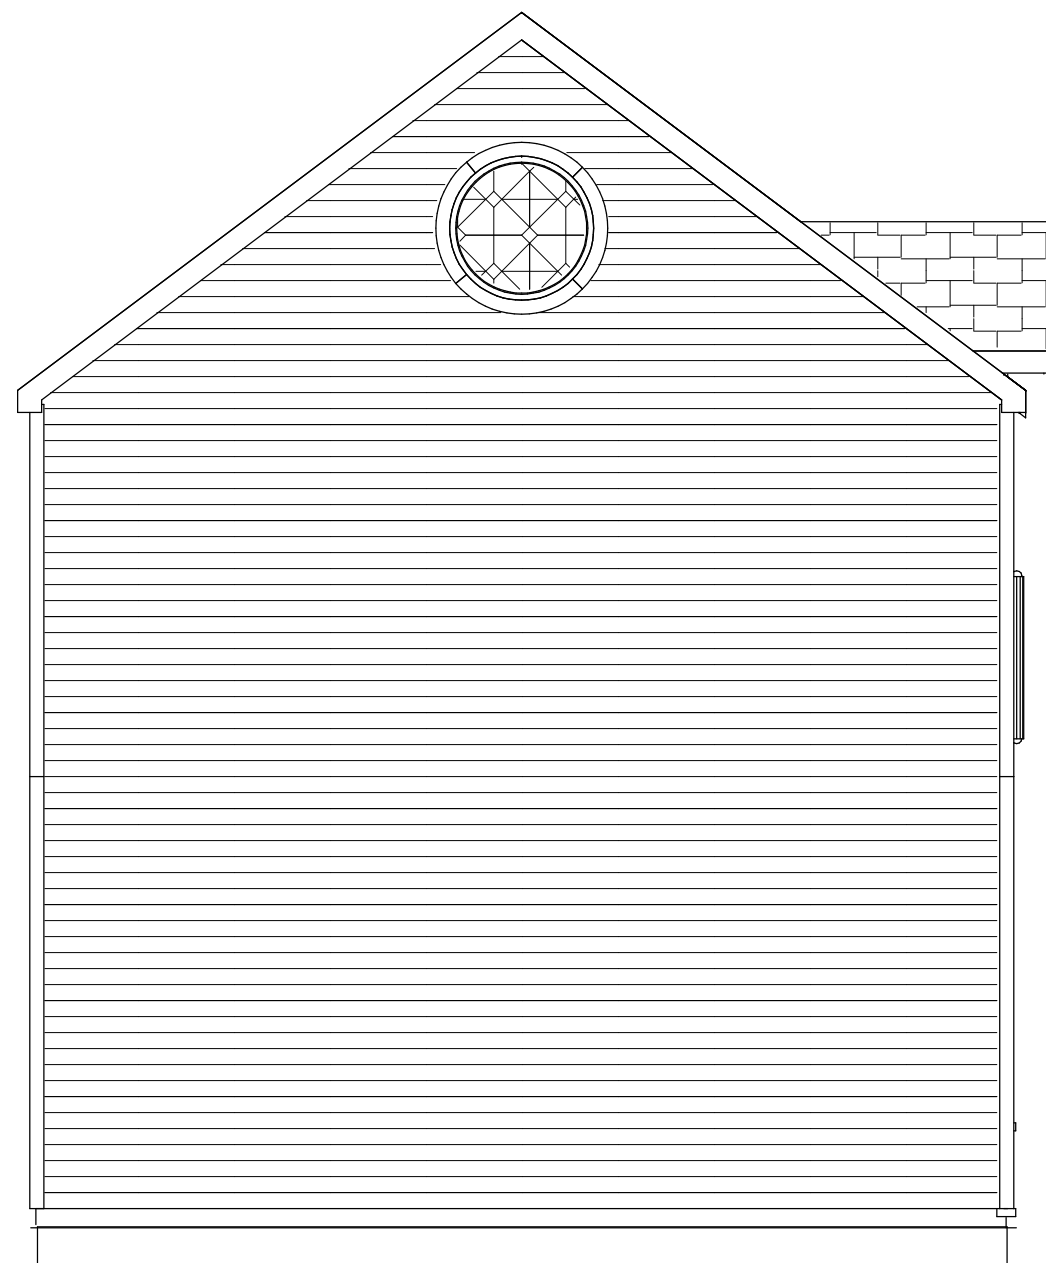


EAST ELEVATION

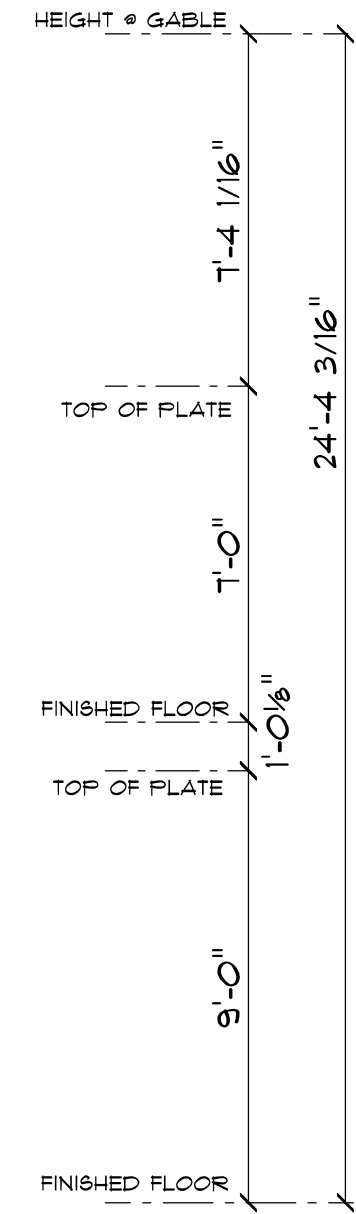

SOUTH ELEVATION

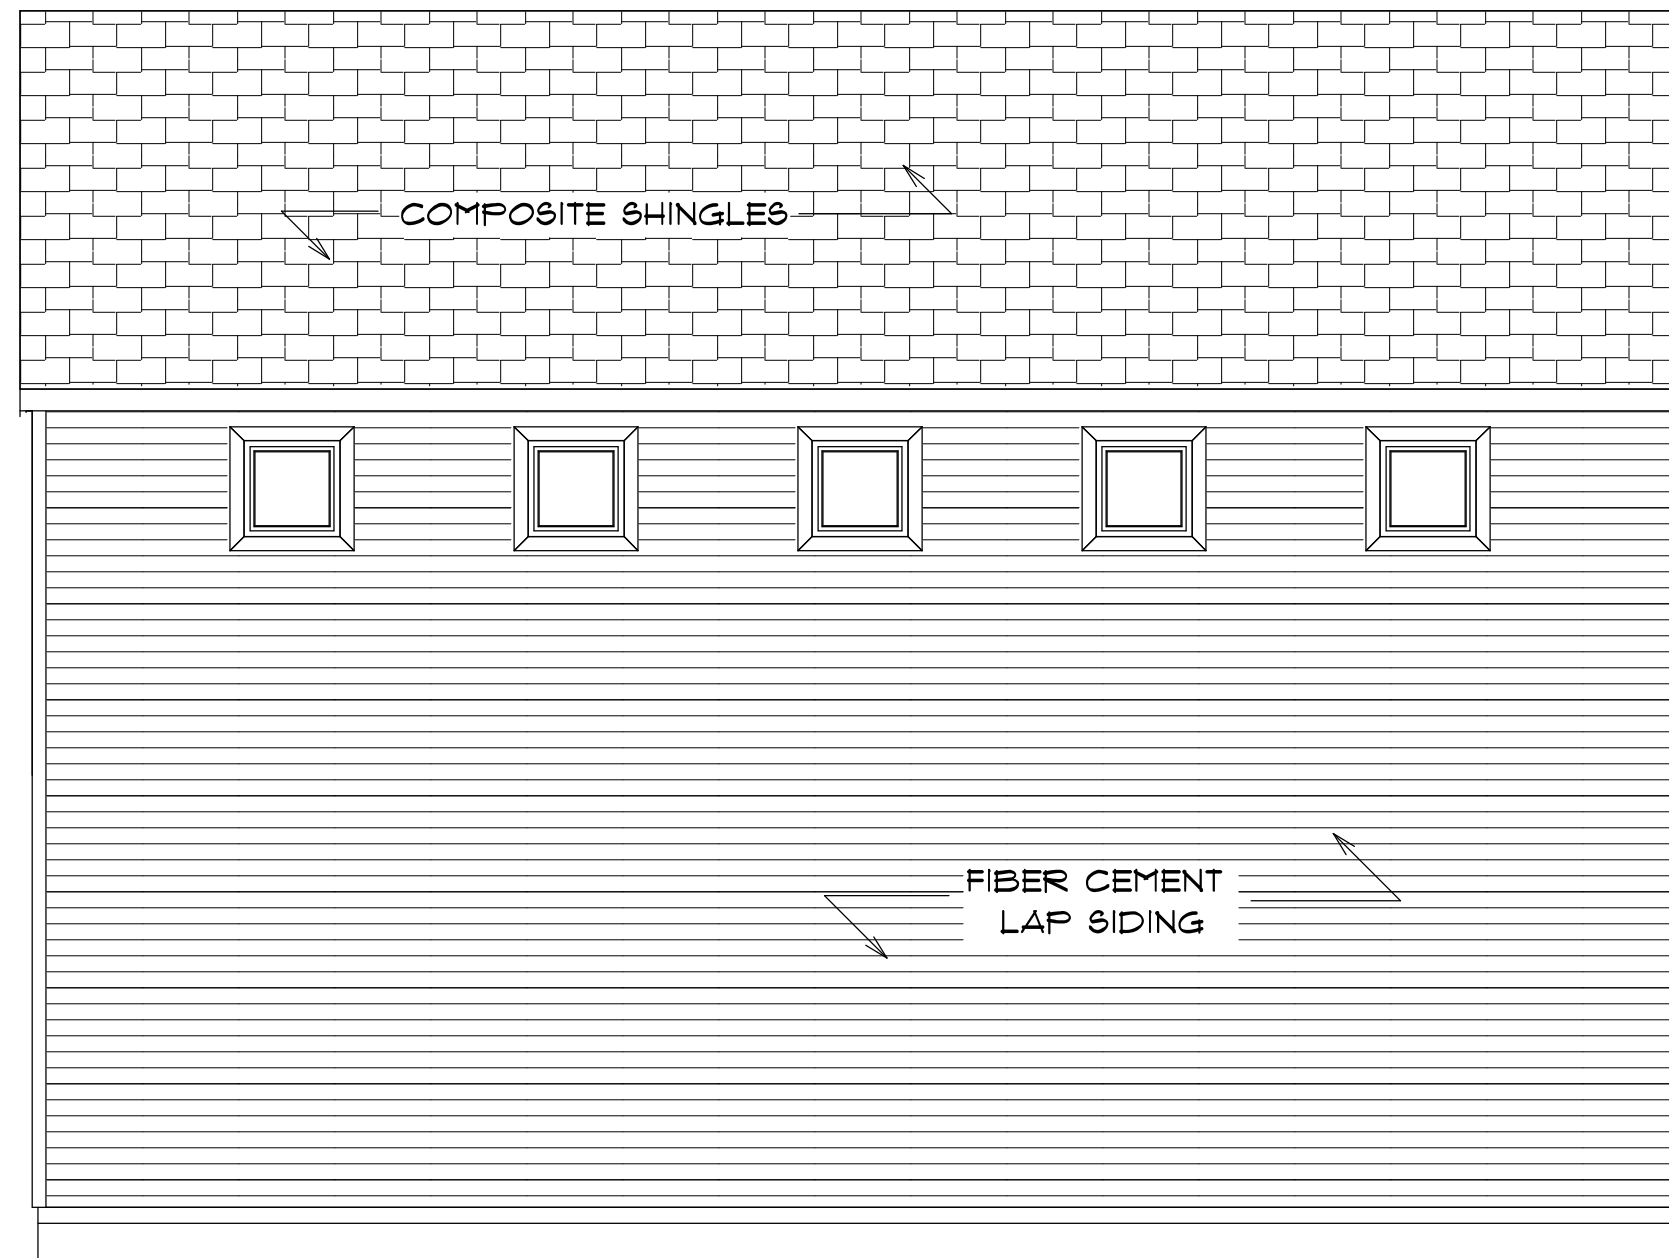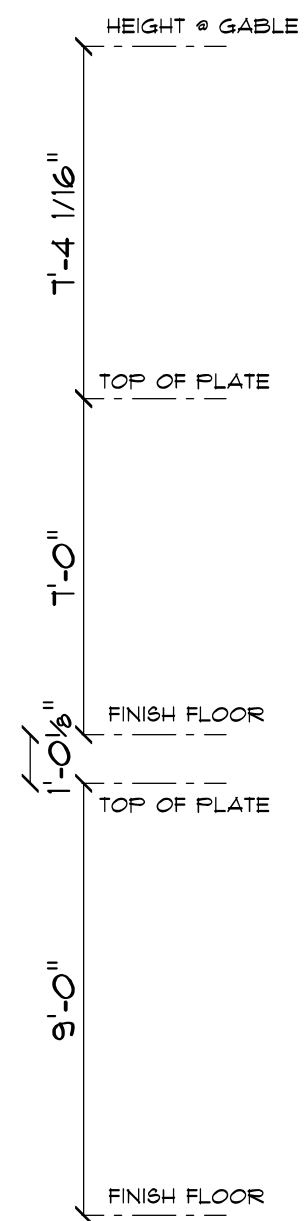

WEST ELEVATION

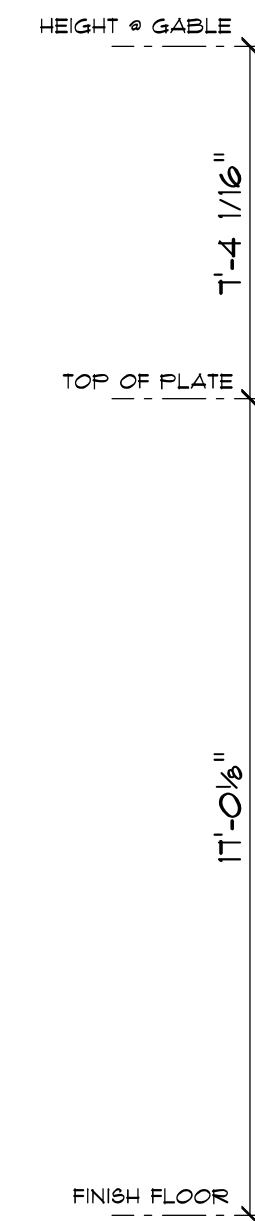

DATE May 25, 2004

SCALE

JW HALL DESIGN/BUILD  
2420 RR 96T,  
BUDA, TEXAS 78610  
512 663 4255

the  
**BRUNO RETREAT**  
1505 ALTA VISTA, AUSTIN, TEXAS

**JW HALL**  
DESIGN/BUILD CONSTRUCTION

REVISD

DRAWN BY

WWW.JWHALLDESIGN.BUILD.COM/BRUNO.HTM